


Document Path: \\earthserver\ArcGIS\HESS Projects\1114J01 - Port Reading HESS\1114J01 - Steward\GIS\Quarterly-Semi Reports\2021\2021 4th Quarter\Port Reading - 2021 November Steward Shallow Contour.mxd

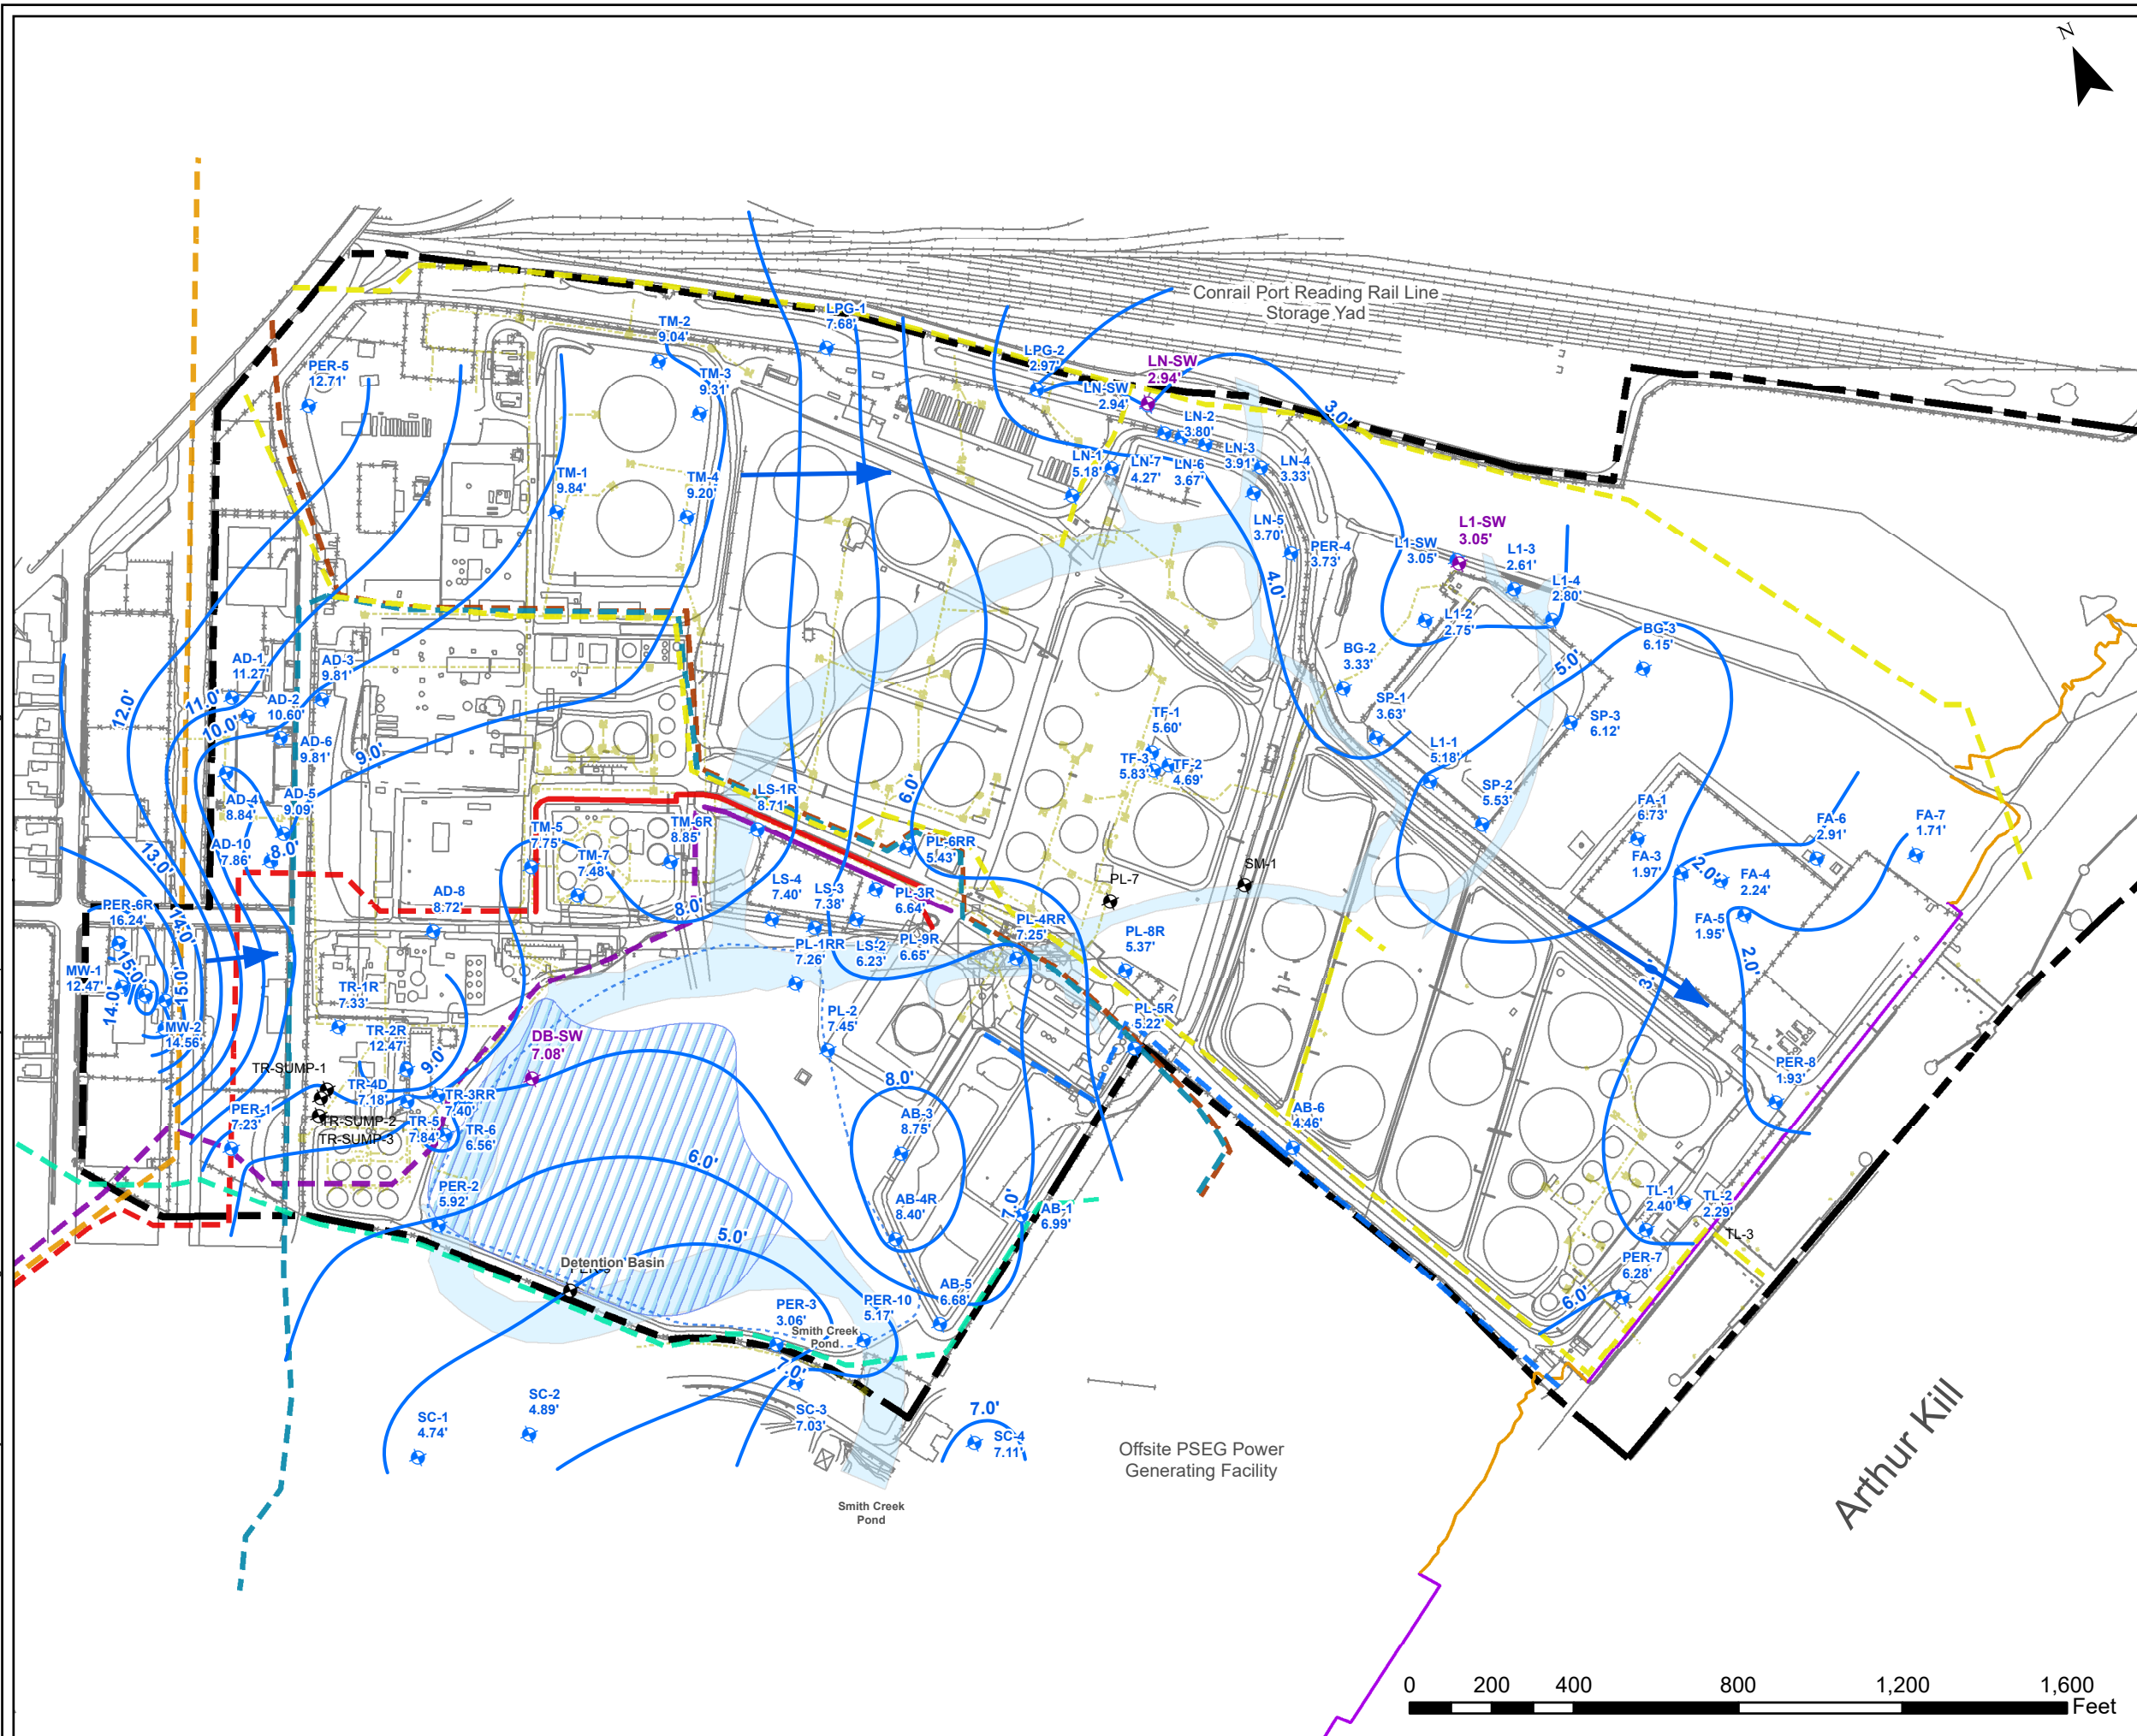

**LEGEND**

Surface Water Gauge

Monitoring Well

Shallow Monitoring Well

Groundwater Flow Direction

Groundwater Elevation Contour

AOC 12 Extent

Detention Basin Present Extents

Underground Utility/Wastewater System

Former Smith Creek Channel

Shoreline

Bulkhead

Site Boundary

**Pipelines**

10" Spectra Natural Gas Pipeline

12" Spectra Pipeline

24" Outfall

Buckeye Pipeline

Buckeye Petroleum Pipeline - 608

Buckeye Petroleum Pipeline - 609

Colonial Pipeline

Unknown Pipeline/ Utility

Williams Pipeline

Pipelines:  
- Solid Line: Aboveground  
- Dotted Line: Underground

**FIGURE: 4a**  
**November 2021**  
**Groundwater Elevation Contour**  
**Shallow Wells**

**HESS CORPORATION**  
**FORMER PORT READING COMPLEX**  
**750 CLIFF ROAD**  
**PORT READING, NEW JERSEY**

<b>Project #:</b>	1114J01	<b>Date:</b>	1/18/2022
<b>SRP PI#:</b>	006148	<b>Drawn By:</b>	RC

1625 Highway 71, Belmar, NJ 07719  
T. 732.739.6444 | F. 732.739.0451

This map was developed using New Jersey Department of Environmental Protection Geographic Information System Digital Data, but this secondary product has not been verified by NJDEP and is not state Authorized. Source: NAD 1983 (2011) New Jersey State Plane FIPS 2900 US FT.

